

NACDA


June 20-24, 2010
 Anaheim Convention Center
 Anaheim, CA
 Exhibit Hall C





139 Campanelli Drive
 Middleborough, MA 02346
 Phone: 508.946.8500
 Fax: 508.923.1409

- Account Executive: Dan Pitts
- Revision Date: 12-16-09
- Rev. # 04
- Drawn By: Jocelyn Souto
- Scale: Fit to Page

Roll-in

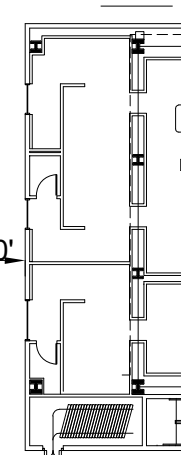

Ceiling Height = 25'

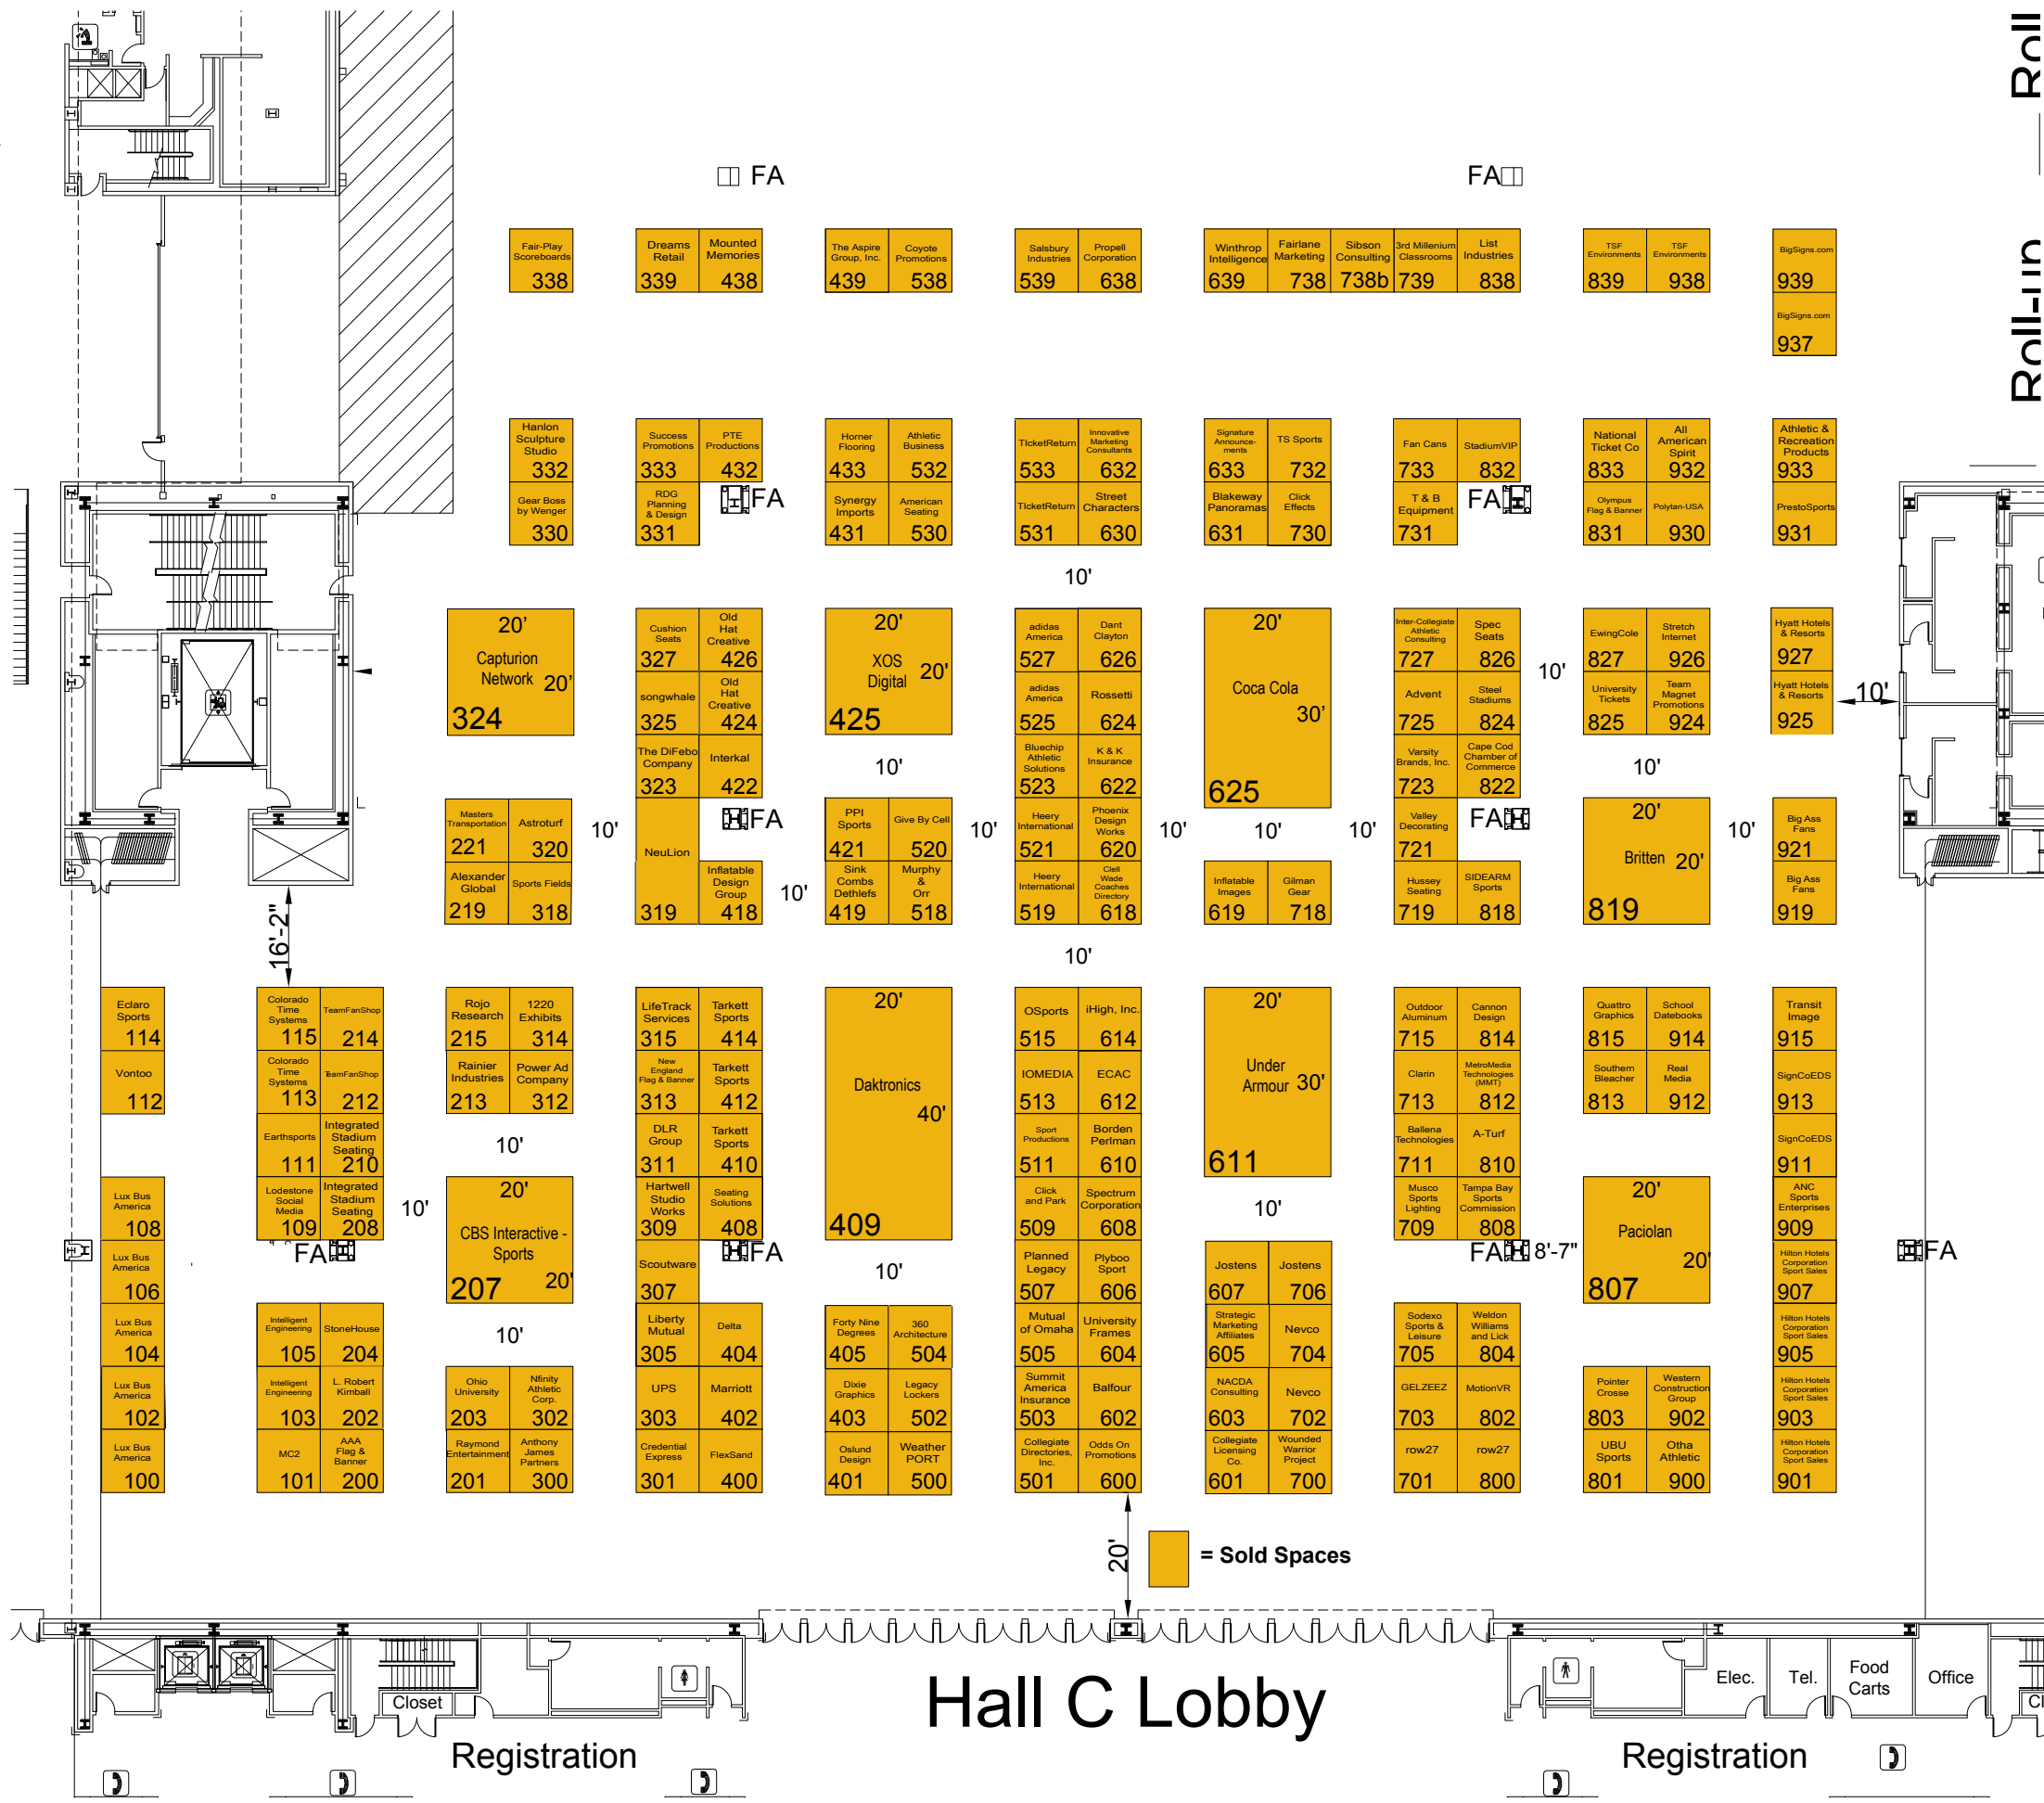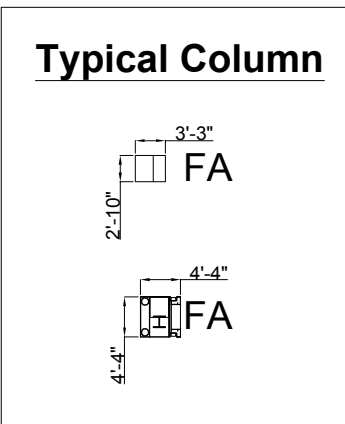

Disclaimer
 Every effort has been made to ensure the accuracy of all information contained on this floor plan. However no warranties, either expressed or implied are made with respect to this floor plan. If the location of building columns, utilities or other architectural components of the facility is a consideration in the construction or usage of an exhibit, it is the sole responsibility of the exhibitor to physically inspect the facility to verify all dimensions and locations.

*This floor plan is subject to fire marshal approval.