



2004  
NATIONAL CHAMPIONS!  
*Baylor Men's Tennis*




**TENNIS**



September 14, 2004

BAYLOR UNIVERSITY NCAA INDOOR TENNIS FACILITY



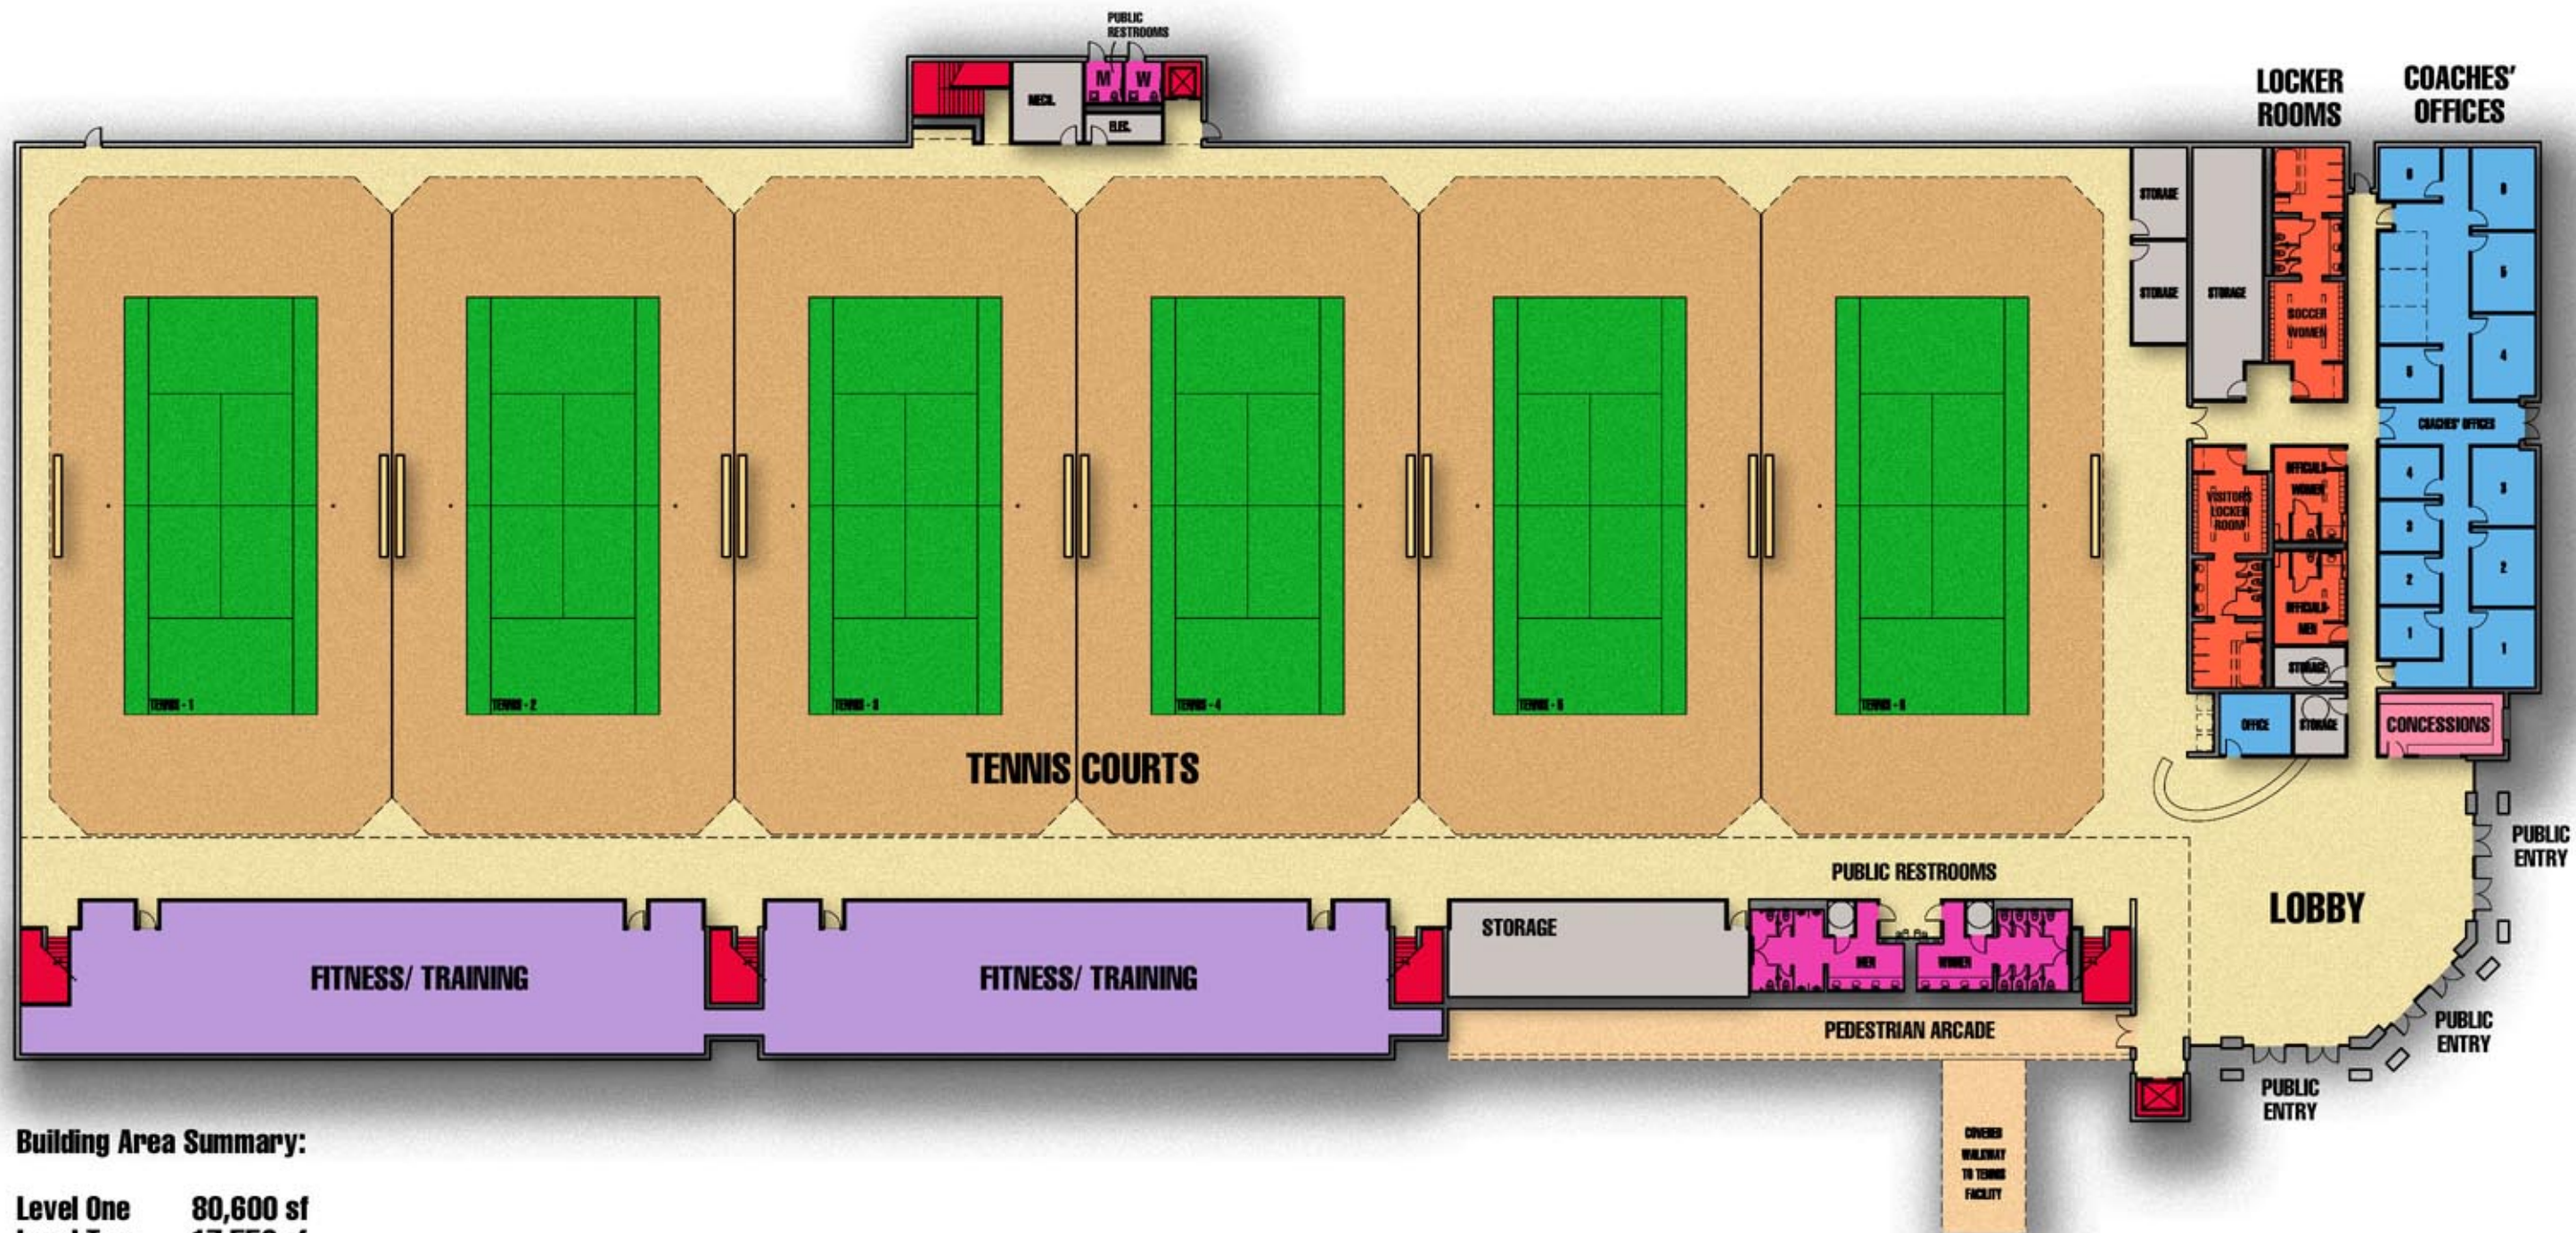

**Building Area Summary:**

Level One	80,600 sf
Level Two	17,550 sf
<b>Total Bldg.</b>	<b>98,150 sf</b>

LEVEL ONE SCALE 1/32" = 1'0"



BECK

06.14.04



**INDOOR TENNIS CENTER - BAYLOR UNIVERSITY - WACO, TEXAS**

LEVEL TWO SCALE 1/32" = 1'0"



06.14.04



Main Lobby/ Entrance      Offices/ Locker Rooms      Press




Fitness/ Training      Fitness/ Training      Pedestrian Arcade/ to existing Tennis Facilities      Elev.      Main Lobby/ Entrance

**INDOOR TENNIS CENTER - BAYLOR UNIVERSITY - WACO, TEXAS**

ELEVATIONS      SCALE 1/32" = 1'0"  
0      10      50 FEET



05.14.04

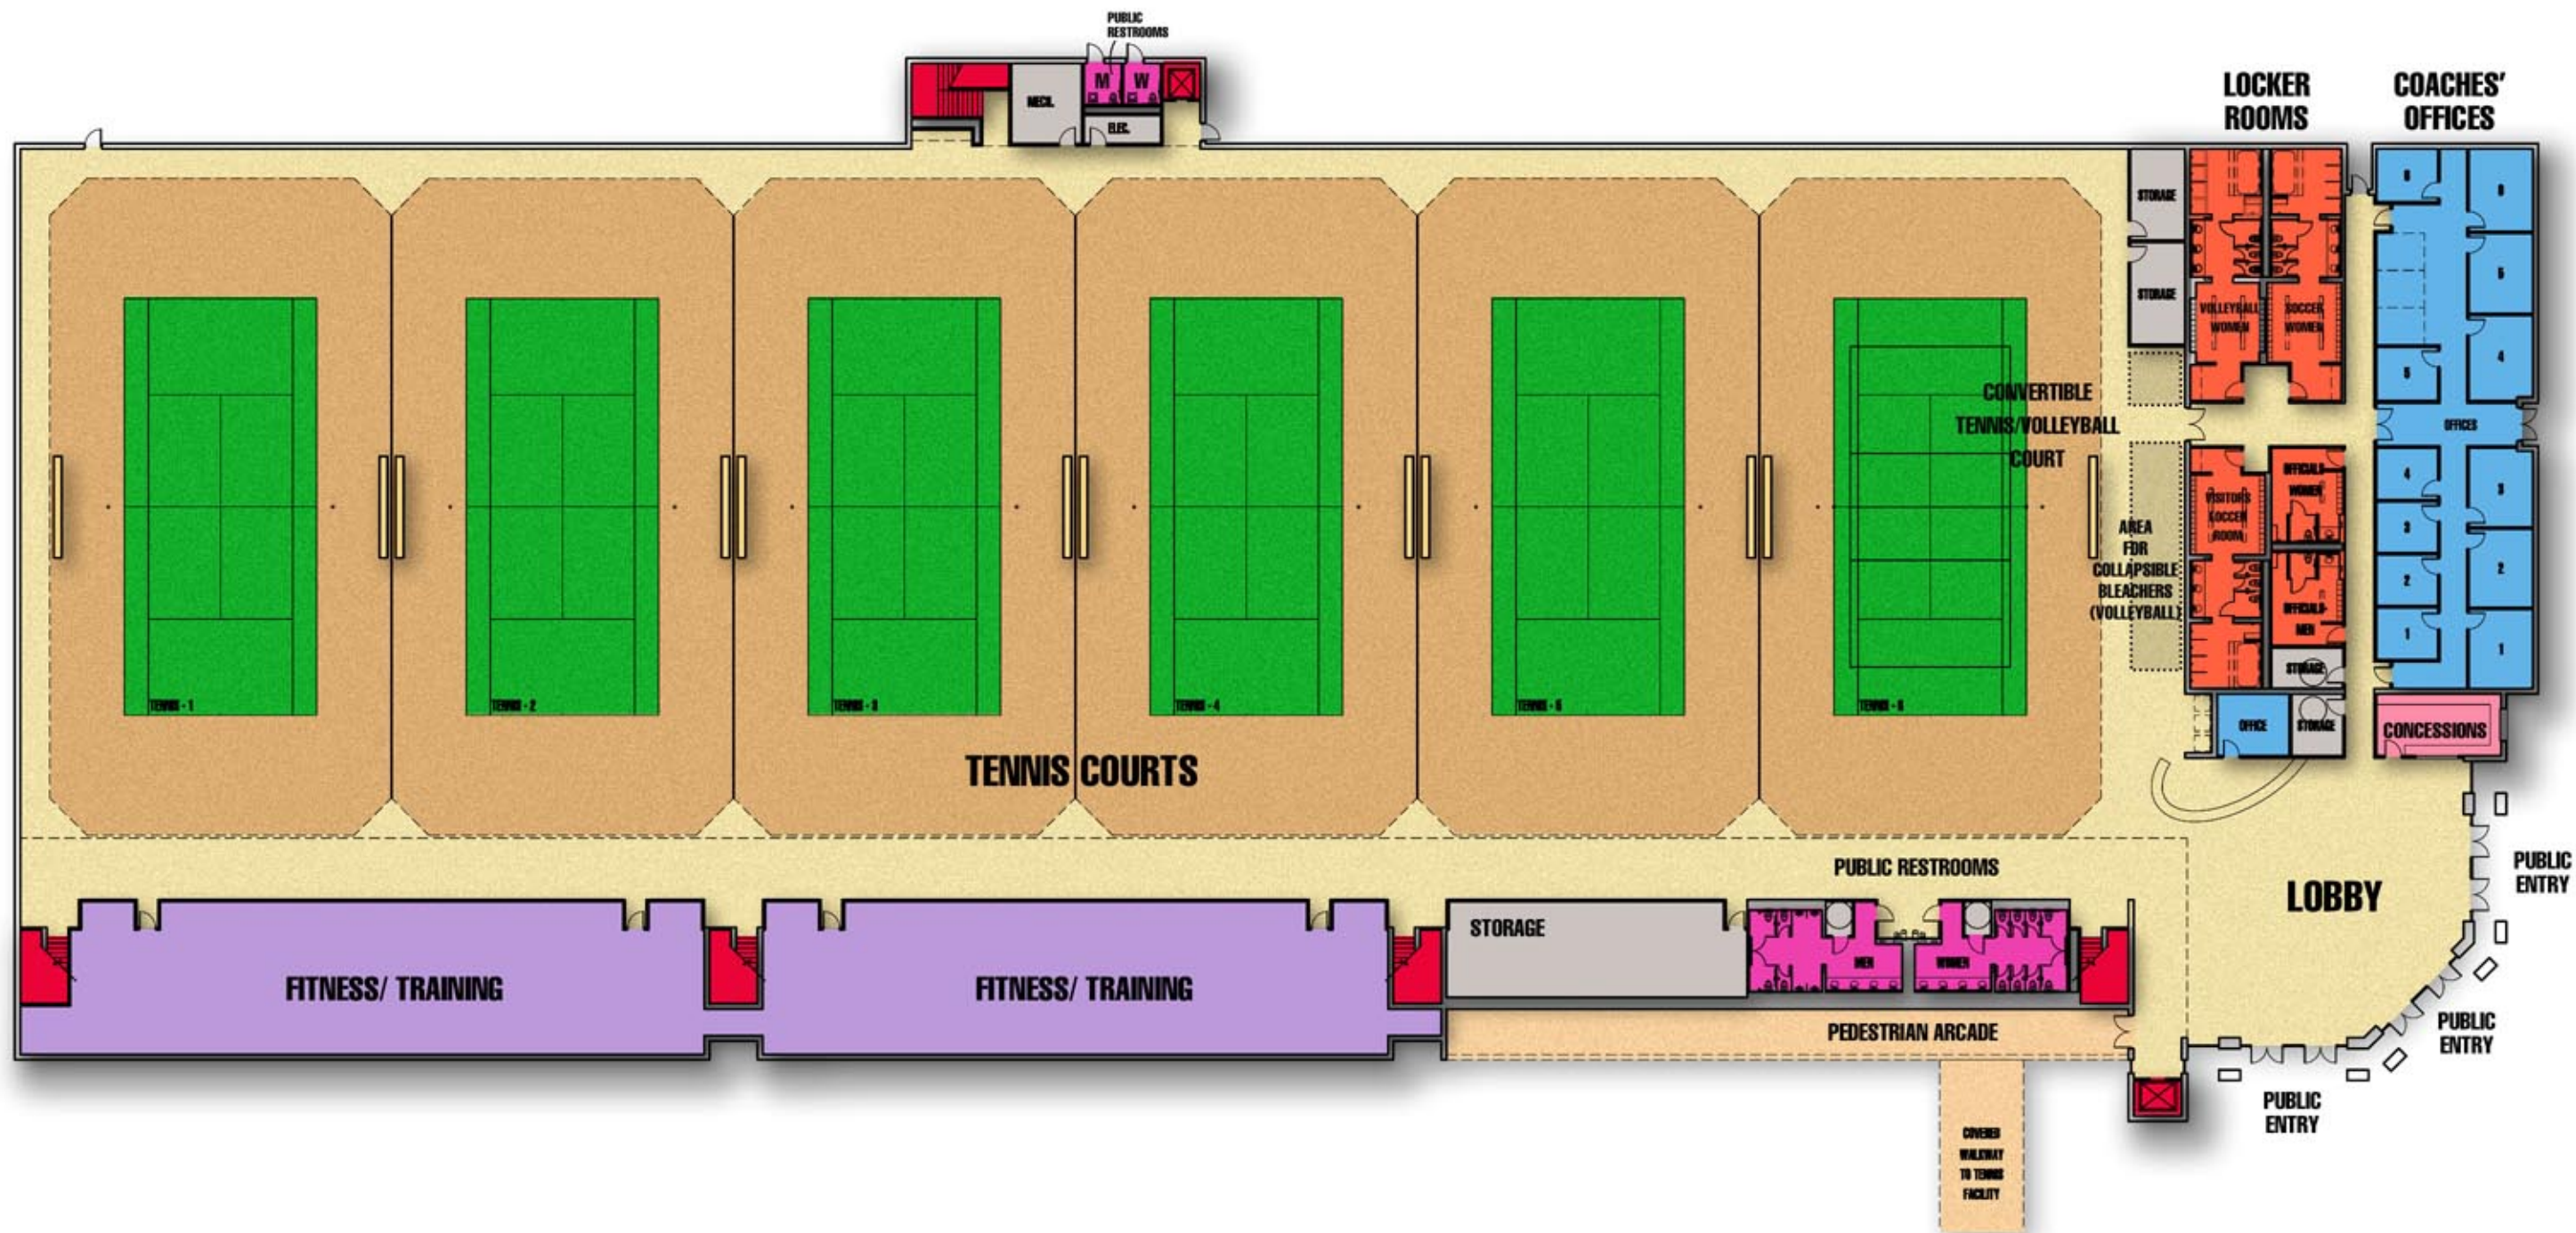

**OPTIONAL PLAN/ VOLLEYBALL COURT**

LEVEL ONE SCALE 1/32" = 1'0"  
 0 10 50 FEET



05.14.04